



1305 San Antonio St.

Austin, TX 78701

For Sale



DOVETAIL

Michael Bullard • mb@dovetailcre.com • 512-468-5353



West Campus Office

1305 San Antonio St., Austin, TX 78701

- Beautiful West Campus area home converted for office use (zoned GO)
- 2 ½ blocks to the State Capitol
- Ample onsite parking
- Reception and guest welcome area
- State-of-the-art conference room with gorgeous conference table and projection system
- Full kitchen and dining area
- Metered parking along the street
- 3,605 Square Feet
- Listed for sale at \$2,300,000





1305 San Antonio St., Austin, TX 78701



1305 San Antonio St., Austin, TX 78701









NOTES:

- 1) DIMENSIONS ARE TO SHOW ROOM SIZES. SQUARE FOOTAGE CALCULATIONS ARE DONE TO BOMA STANDARDS.
- 2) FIRST FLOOR: 1,545 GROSS S.F.
- 3) SECOND FLOOR: 1,456 GROSS S.F.
- 4) BASEMENT: 604 S.F.

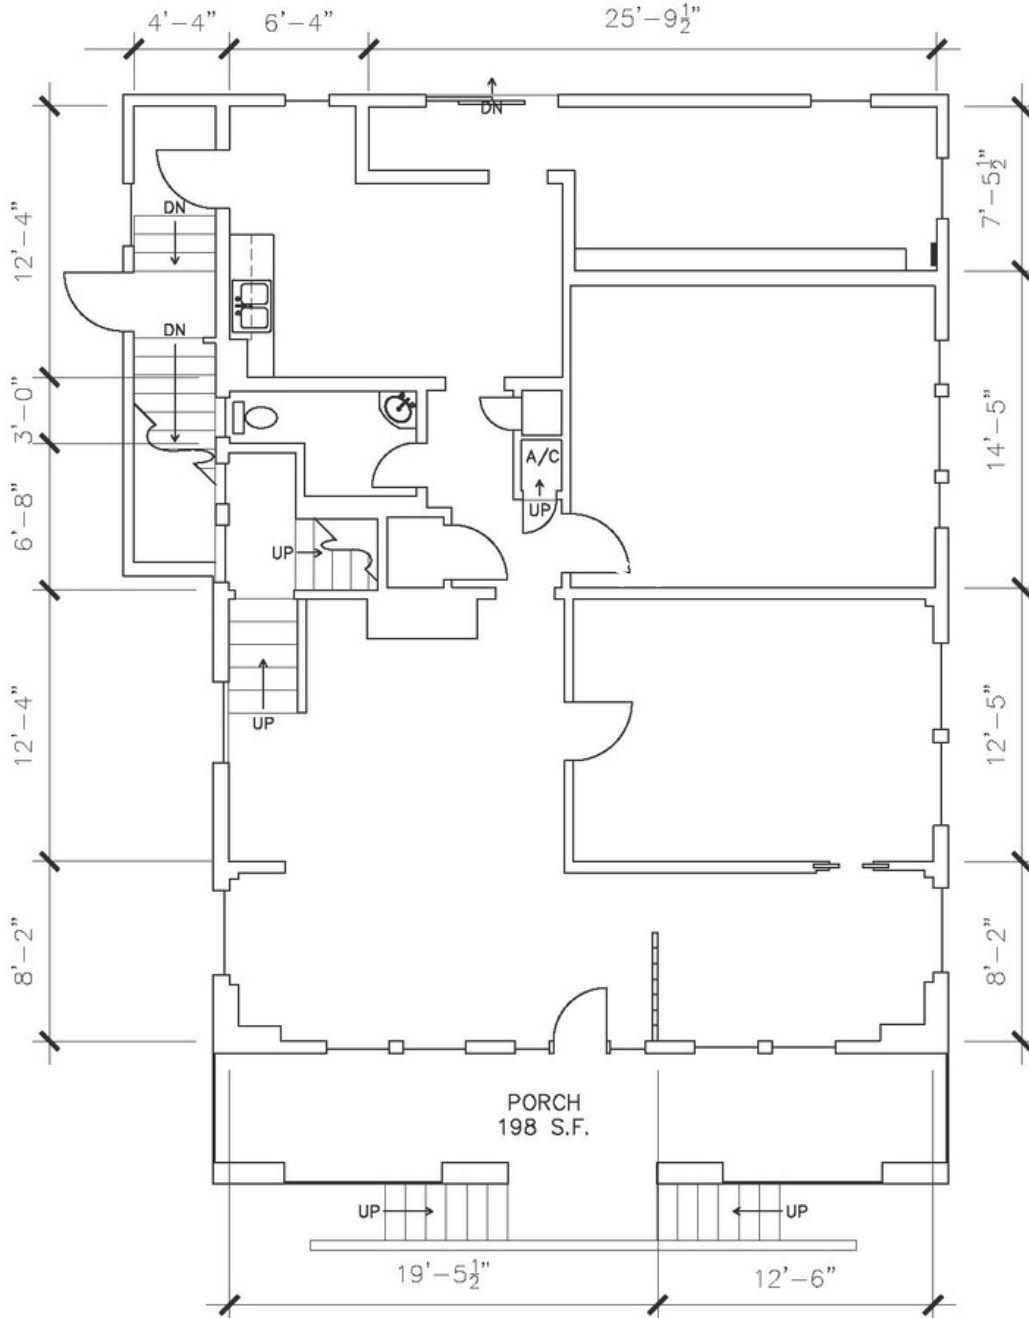

SCALE: 1/8" = 1'-0"

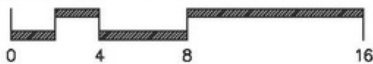

Drawing for:
DOVETAIL COMMERCIAL
REAL ESTATE
803 W. Elizabeth St.
Austin, TX 78704

FIRST FLOOR
1305 San Antonio St.
Austin, Texas 78701
EXTERIOR GROSS AREA: 3,605 S.F.


THE MEASUREMENTS, FLOOR PLANS,
AND CALCULATIONS ARE ACCURATE
USING BOMA MEASUREMENT
STANDARDS.
ANSI/BOMA 285.3 - 2018
GROSS 1 - LEASING METHOD
Project No.: 2255.01
Date: May 11, 2022
©2022

DIMENSIONS
FLOOR PLANS
Austin, Texas
dimensionsfloorplans.com
Phone: (512)342-0114




NOTES:

- 1) DIMENSIONS ARE TO SHOW ROOM SIZES. SQUARE FOOTAGE CALCULATIONS ARE DONE TO BOMA STANDARDS.
- 2) FIRST FLOOR: 1,545 GROSS S.F.
- 3) SECOND FLOOR: 1,456 GROSS S.F.
- 4) BASEMENT: 604 S.F.

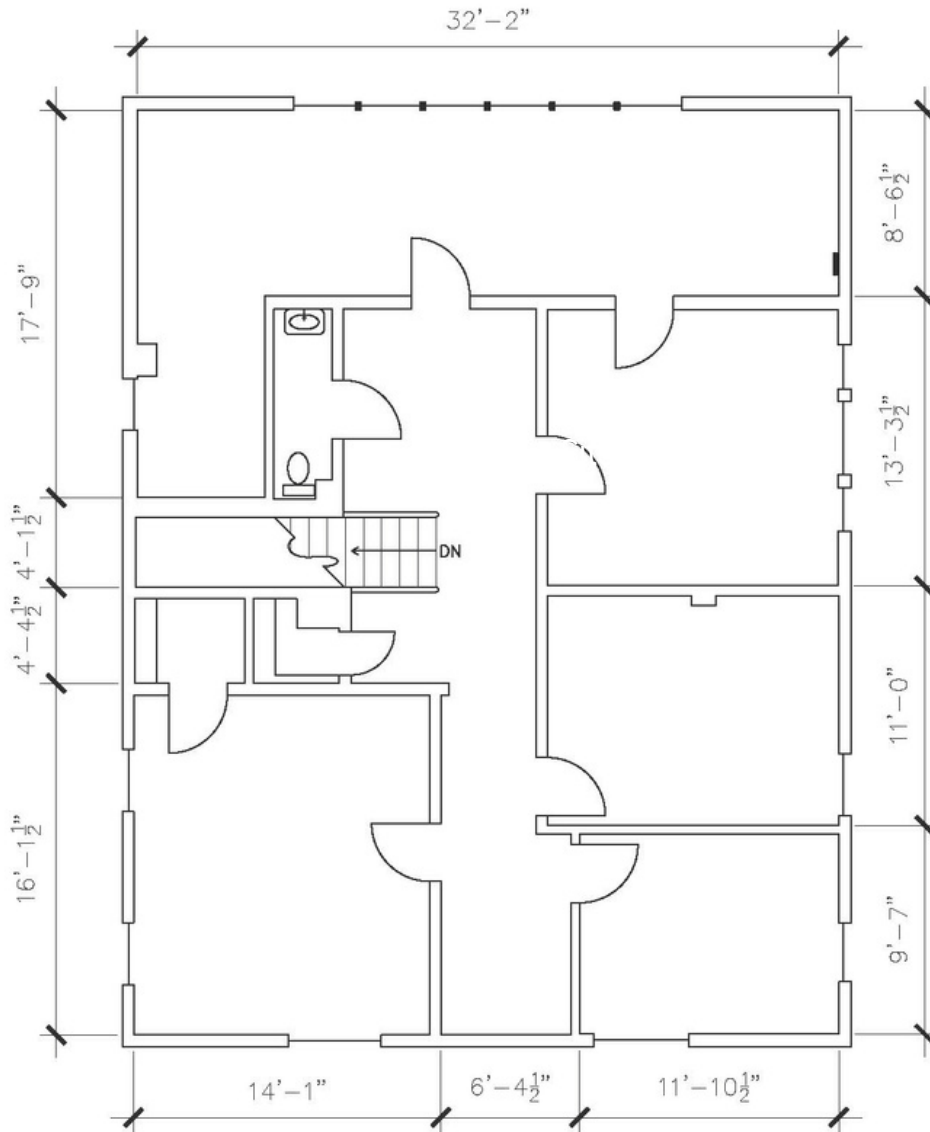

SCALE: 1/8" = 1'-0"

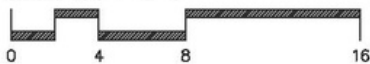

Drawing for:
DOVETAIL COMMERCIAL
REAL ESTATE
803 W. Elizabeth St.
Austin, TX 78704

SECOND FLOOR
1305 San Antonio St.
Austin, Texas 78701
EXTERIOR GROSS AREA: 3,605 S.F.

THE MEASUREMENTS, FLOOR PLANS,
AND CALCULATIONS ARE ACCURATE
USING BOMA MEASUREMENT
STANDARDS.
ANSI/BOMA 255.3 - 2018
GROSS 1 - LEASING METHOD
Project No.: 2255.01
Date: May 11, 2022
©2022


DIMENSIONS
FLOOR PLANS

Austin, Texas
dimensionsfloorplans.com
Phone: (512)342-0114




NOTES:

- 1) DIMENSIONS ARE TO SHOW ROOM SIZES. SQUARE FOOTAGE CALCULATIONS ARE DONE TO BOMA STANDARDS.
- 2) FIRST FLOOR: 1,545 GROSS S.F.
- 3) SECOND FLOOR: 1,456 GROSS S.F.
- 4) BASEMENT: 604 S.F.

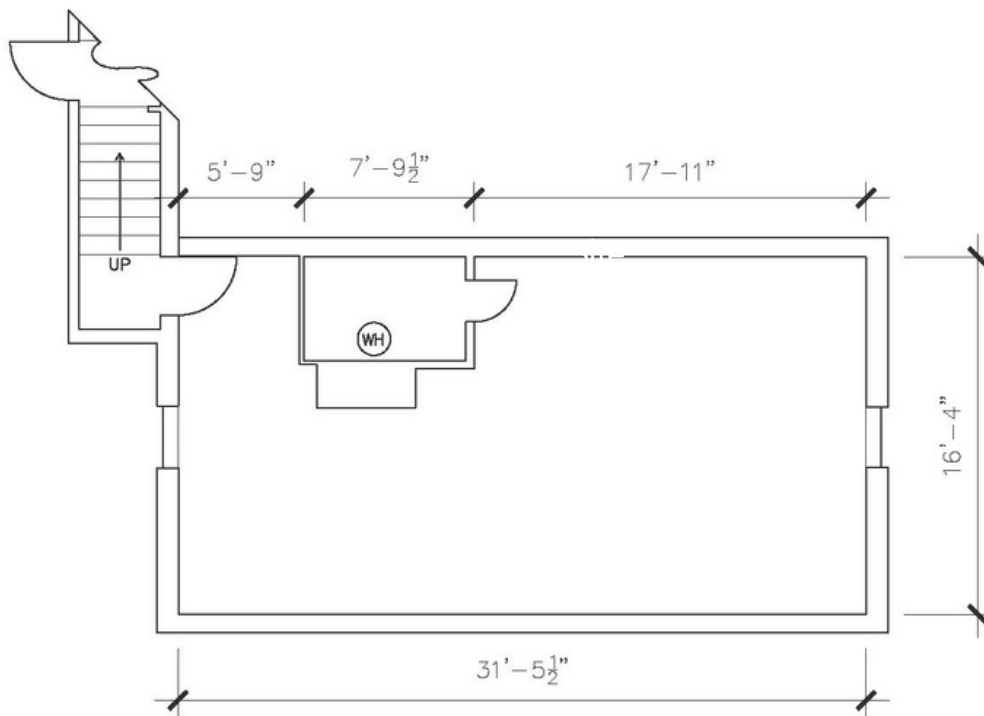

SCALE: 1/8" = 1'-0"

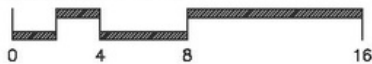



Drawing for:
DOVETAIL COMMERCIAL
REAL ESTATE
803 W. Elizabeth St.
Austin, TX 78704

BASEMENT
1305 San Antonio St.
Austin, Texas 78701
EXTERIOR GROSS AREA: 3,605 S.F.

THE MEASUREMENTS, FLOOR PLANS,
AND CALCULATIONS ARE ACCURATE
USING BOMA MEASUREMENT
STANDARDS.
ANSI/BOMA Z85.3 - 2018
GROSS 1 - LEASING METHOD
Project No.: 2255.01
Date: May 11, 2022
©2022

†DIMENSIONS†
FLOOR PLANS
Austin, Texas
dimensionsfloorplans.com
Phone: (512)342-0114

1305 San Antonio St., Austin, TX 78701

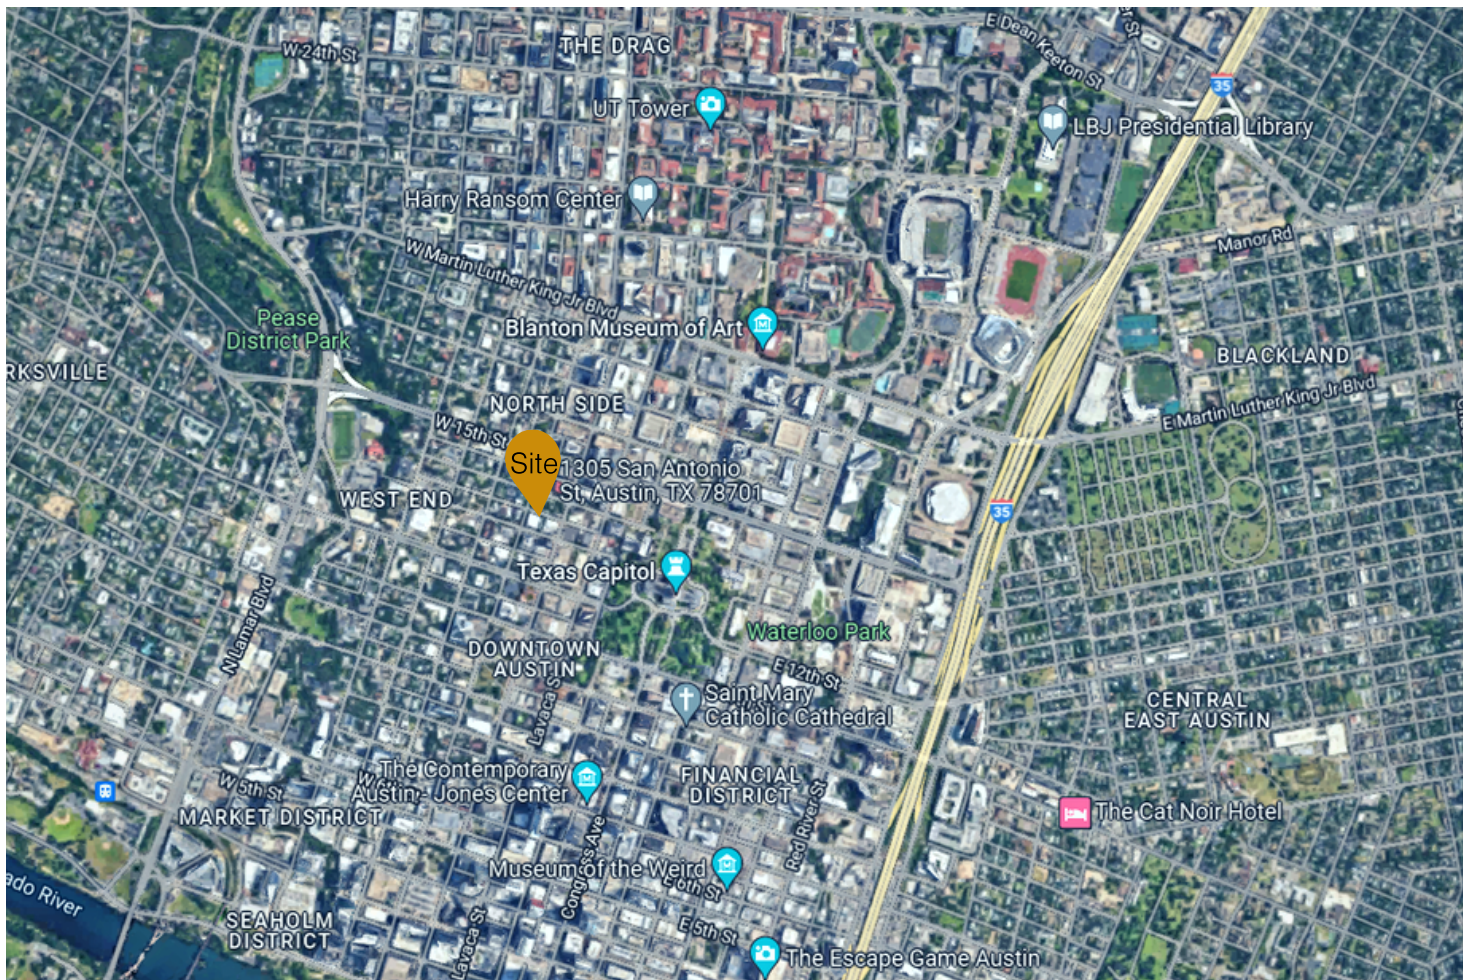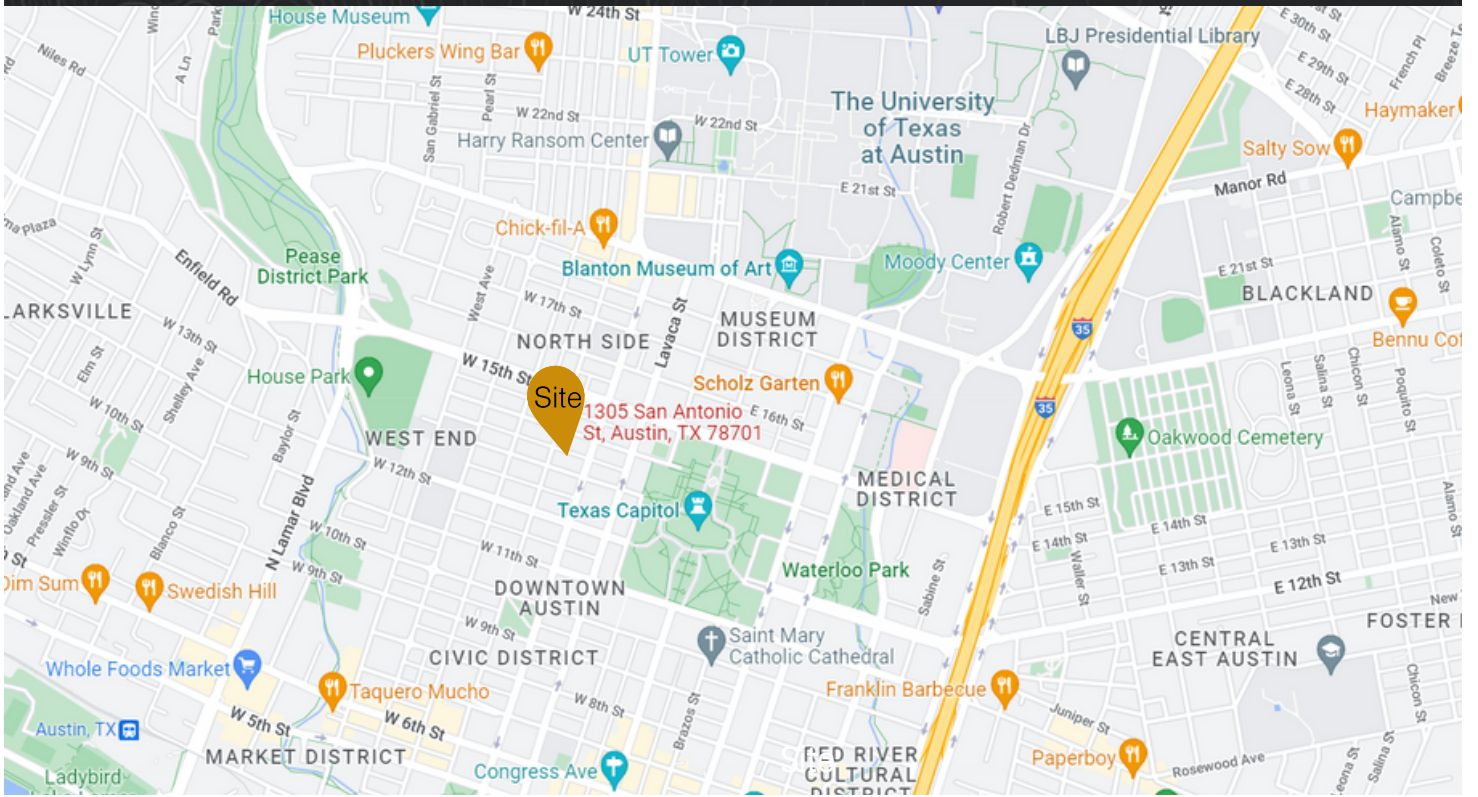



Information About Brokerage Services

Texas law requires all real estate license holders to give the following information about brokerage services to prospective buyers, tenants, sellers and landlords.

11-2-2015



TYPES OF REAL ESTATE LICENSE HOLDERS:

- A **BROKER** is responsible for all brokerage activities, including acts performed by sales agents sponsored by the broker.
- A **SALES AGENT** must be sponsored by a broker and works with clients on behalf of the broker.

A BROKER'S MINIMUM DUTIES REQUIRED BY LAW (A client is the person or party that the broker represents):

- Put the interests of the client above all others, including the broker's own interests;
- Inform the client of any material information about the property or transaction received by the broker;
- Answer the client's questions and present any offer to or counter-offer from the client; and
- Treat all parties to a real estate transaction honestly and fairly.

A LICENSE HOLDER CAN REPRESENT A PARTY IN A REAL ESTATE TRANSACTION:

AS AGENT FOR OWNER (SELLER/LANDLORD): The broker becomes the property owner's agent through an agreement with the owner, usually in a written listing to sell or property management agreement. An owner's agent must perform the broker's minimum duties above and must inform the owner of any material information about the property or transaction known by the agent, including information disclosed to the agent or subagent by the buyer or buyer's agent.

AS AGENT FOR BUYER/TENANT: The broker becomes the buyer/tenant's agent by agreeing to represent the buyer, usually through a written representation agreement. A buyer's agent must perform the broker's minimum duties above and must inform the buyer of any material information about the property or transaction known by the agent, including information disclosed to the agent by the seller or seller's agent.

AS AGENT FOR BOTH - INTERMEDIARY: To act as an intermediary between the parties the broker must first obtain the written agreement of *each party* to the transaction. The written agreement must state who will pay the broker and, in conspicuous bold or underlined print, set forth the broker's obligations as an intermediary. A broker who acts as an intermediary:

- Must treat all parties to the transaction impartially and fairly;
- May, with the parties' written consent, appoint a different license holder associated with the broker to each party (owner and buyer) to communicate with, provide opinions and advice to, and carry out the instructions of each party to the transaction.
- Must not, unless specifically authorized in writing to do so by the party, disclose:
 - o that the owner will accept a price less than the written asking price;
 - o that the buyer/tenant will pay a price greater than the price submitted in a written offer; and
 - o any confidential information or any other information that a party specifically instructs the broker in writing not to disclose, unless required to do so by law.

AS SUBAGENT: A license holder acts as a subagent when aiding a buyer in a transaction without an agreement to represent the buyer. A subagent can assist the buyer but does not represent the buyer and must place the interests of the owner first.

TO AVOID DISPUTES, ALL AGREEMENTS BETWEEN YOU AND A BROKER SHOULD BE IN WRITING AND CLEARLY ESTABLISH:

- The broker's duties and responsibilities to you, and your obligations under the representation agreement.
- Who will pay the broker for services provided to you, when payment will be made and how the payment will be calculated.

LICENSE HOLDER CONTACT INFORMATION: This notice is being provided for information purposes. It does not create an obligation for you to use the broker's services. Please acknowledge receipt of this notice below and retain a copy for your records.

Dovetail Commercial Real Estate, LLC	9009327	mb@dovetailcre.com	512-468-5353
Licensed Broker /Broker Firm Name or Primary Assumed Business Name	License No.	Email	Phone
Michael Bullard	593309	mb@dovetailcre.com	512-468-5353
Designated Broker of Firm	License No.	Email	Phone
Licensed Supervisor of Sales Agent/ Associate	License No.	Email	Phone
Sales Agent/Associate's Name	License No.	Email	Phone

Buyer/Tenant/Seller/Landlord Initials

Date